

DSGN Associates, Inc.
115 West Greenbriar Lane
Dallas, Texas 75208 USA
t +214 748 7712
f +214 748 7737
e info@dsgr.com
w www.dsgr.com

Planned Development
District no. 974

D167-015

Owner
Disk Development, LLC

Architect
DSGN Associates, Inc.

NOT FOR CONSTRUCTION
IN PROGRESS

NOT FOR CONSTRUCTION

Not for regulatory approval,
permitting, or construction.
Issued under the authority of
Robert L. Meckfessel, FAIA.

Urban Commons
Dallas, TX 75243


08 Feb 2017
04 May 2017
05 Jul 2017
06 Nov 2017
19 Dec 2017

Development Plan
Revised per City Comments
DD with Terrace and Trails
Redwood Site Plan
Parcourse Design

© 2017 DSGN Associates, Inc.

Parcourse #1 -
Stretching and Step-
ups

F1.01

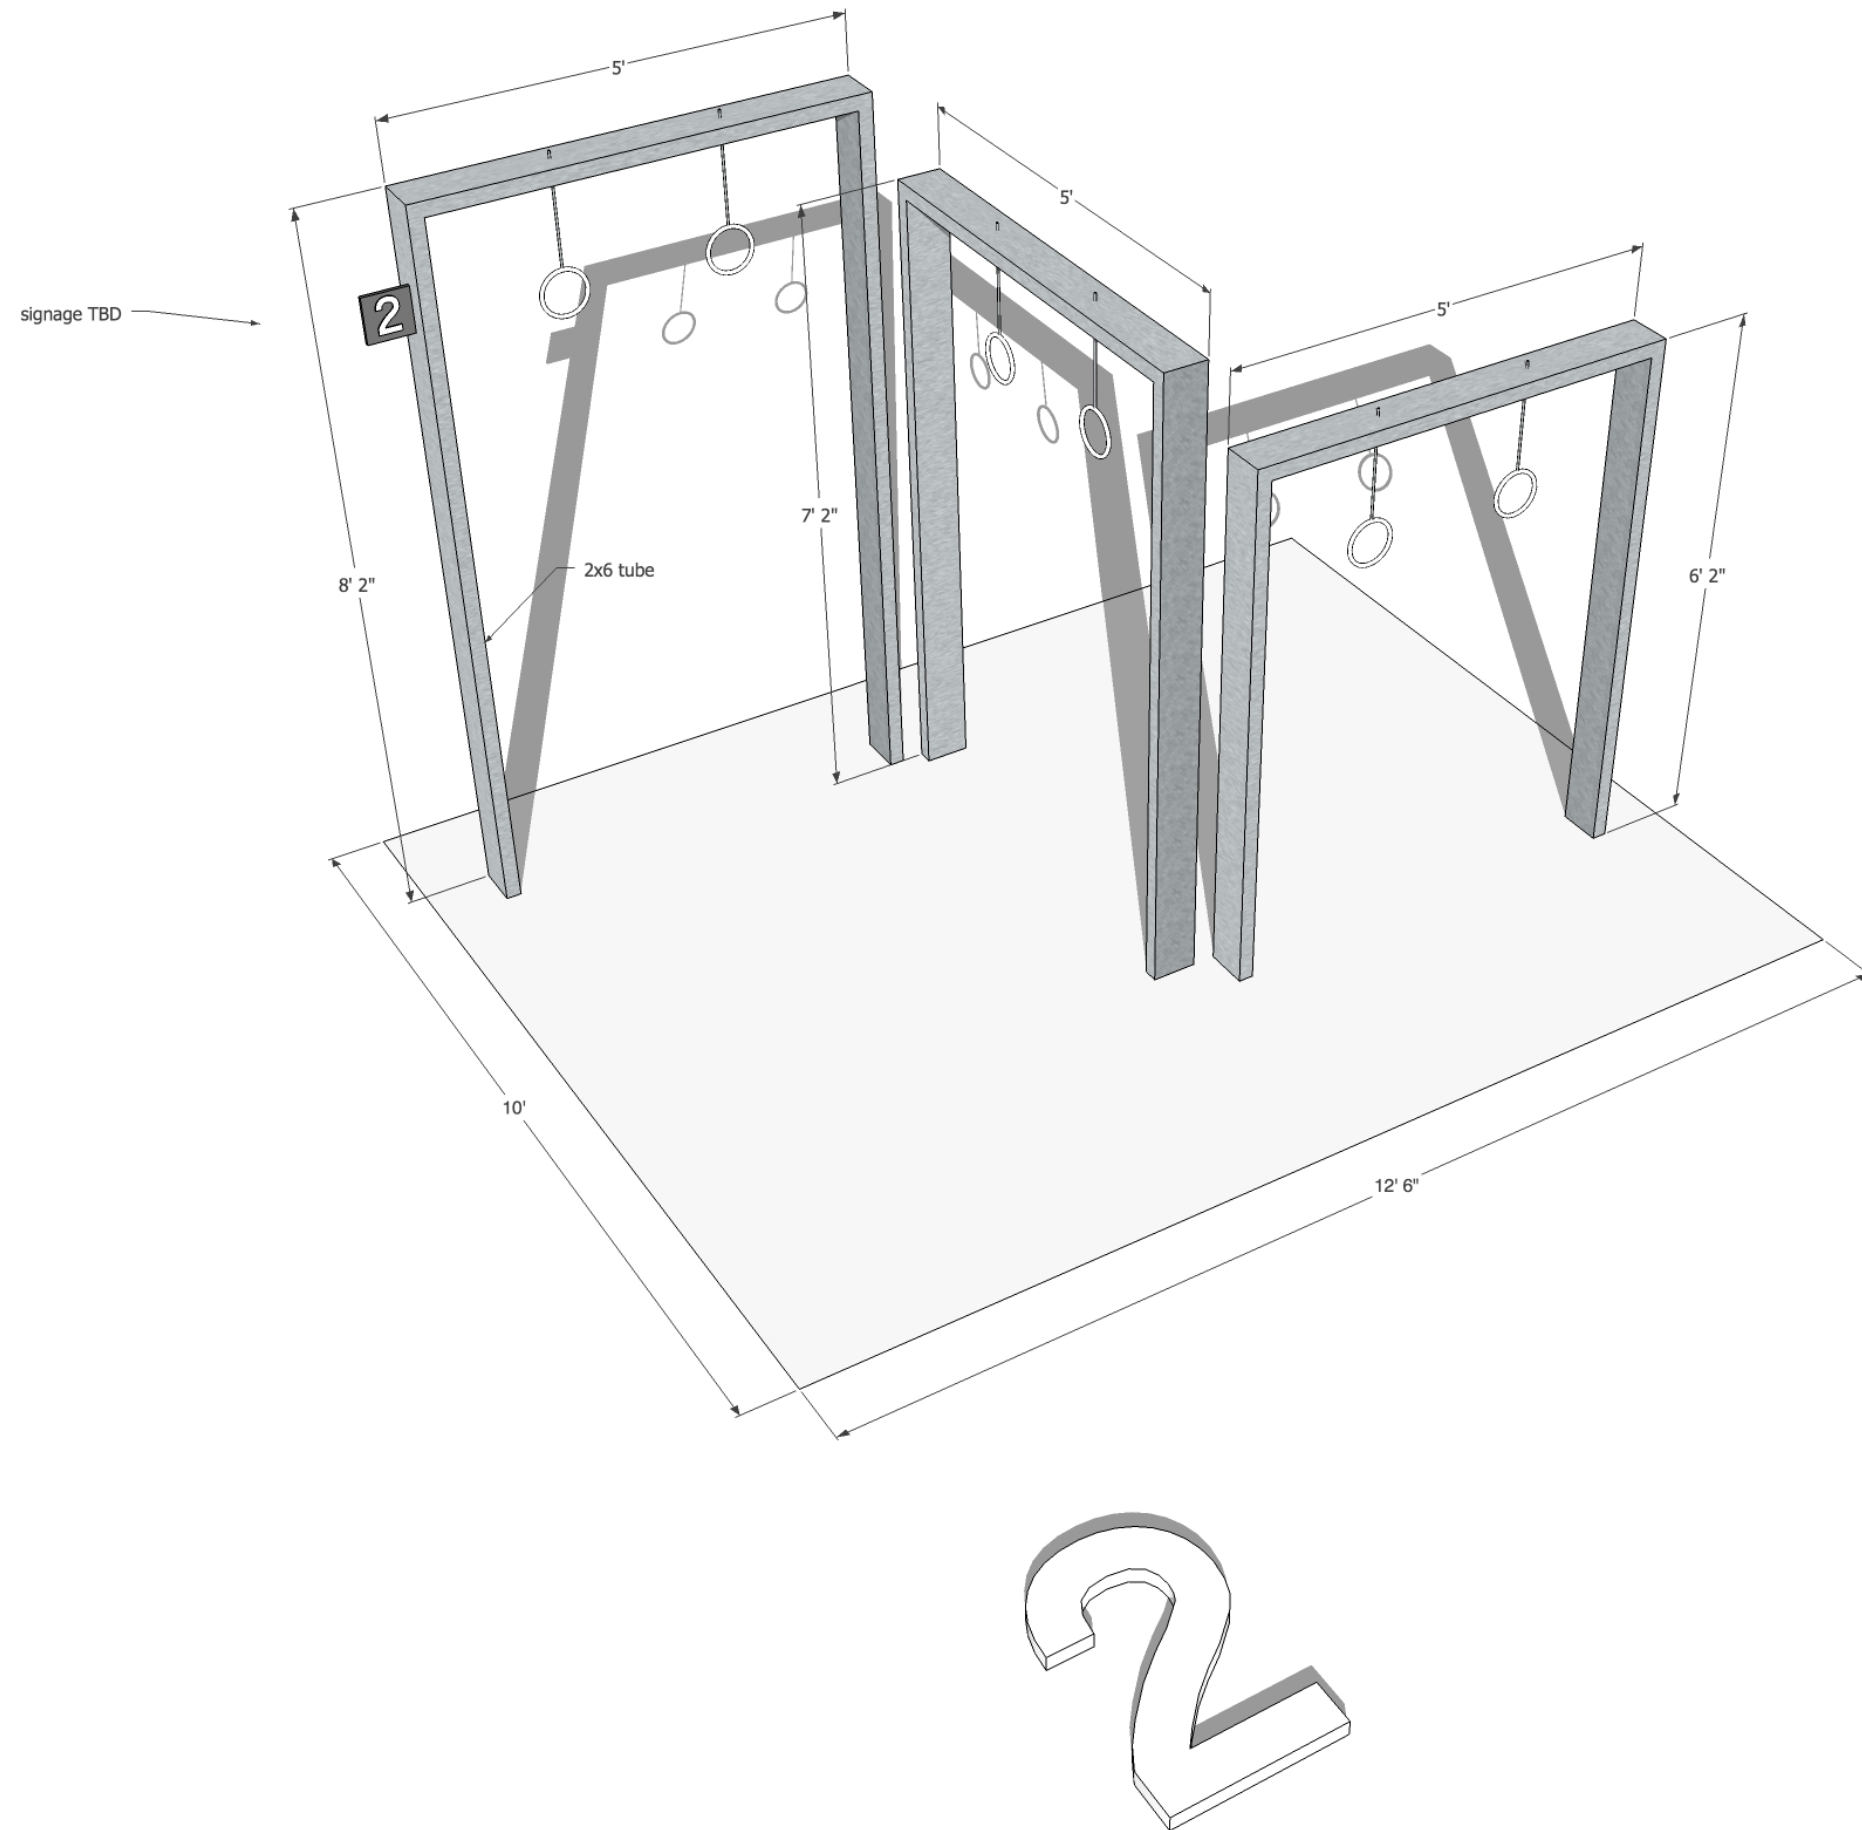

DSGN Associates, Inc.
115 West Greenbriar Lane
Dallas, Texas 75208 USA
t +214 748 7712
f +214 748 7737
e info@dsign.com
w www.dsign.com

Planned Development
District no. 974

D167-015

Owner
Disk Development, LLC

Architect
DSGN Associates, Inc.

**NOT FOR CONSTRUCTION
IN PROGRESS**

NOT FOR CONSTRUCTION

Not for regulatory approval,
permitting, or construction.
Issued under the authority of
Robert L. Meckessel, FAIA.


Urban Commons
Dallas, TX 75243


08 Feb 2017 Development Plan
04 May 2017 Revised per City Comments
05 Jul 2017 DD with Terrace and Trails
06 Nov 2017 Redwood Site Plan
19 Dec 2017 Parcourse Design

© 2017 DSGN Associates, Inc.

**Parcourse #2 - Circle
Body**

F1.02

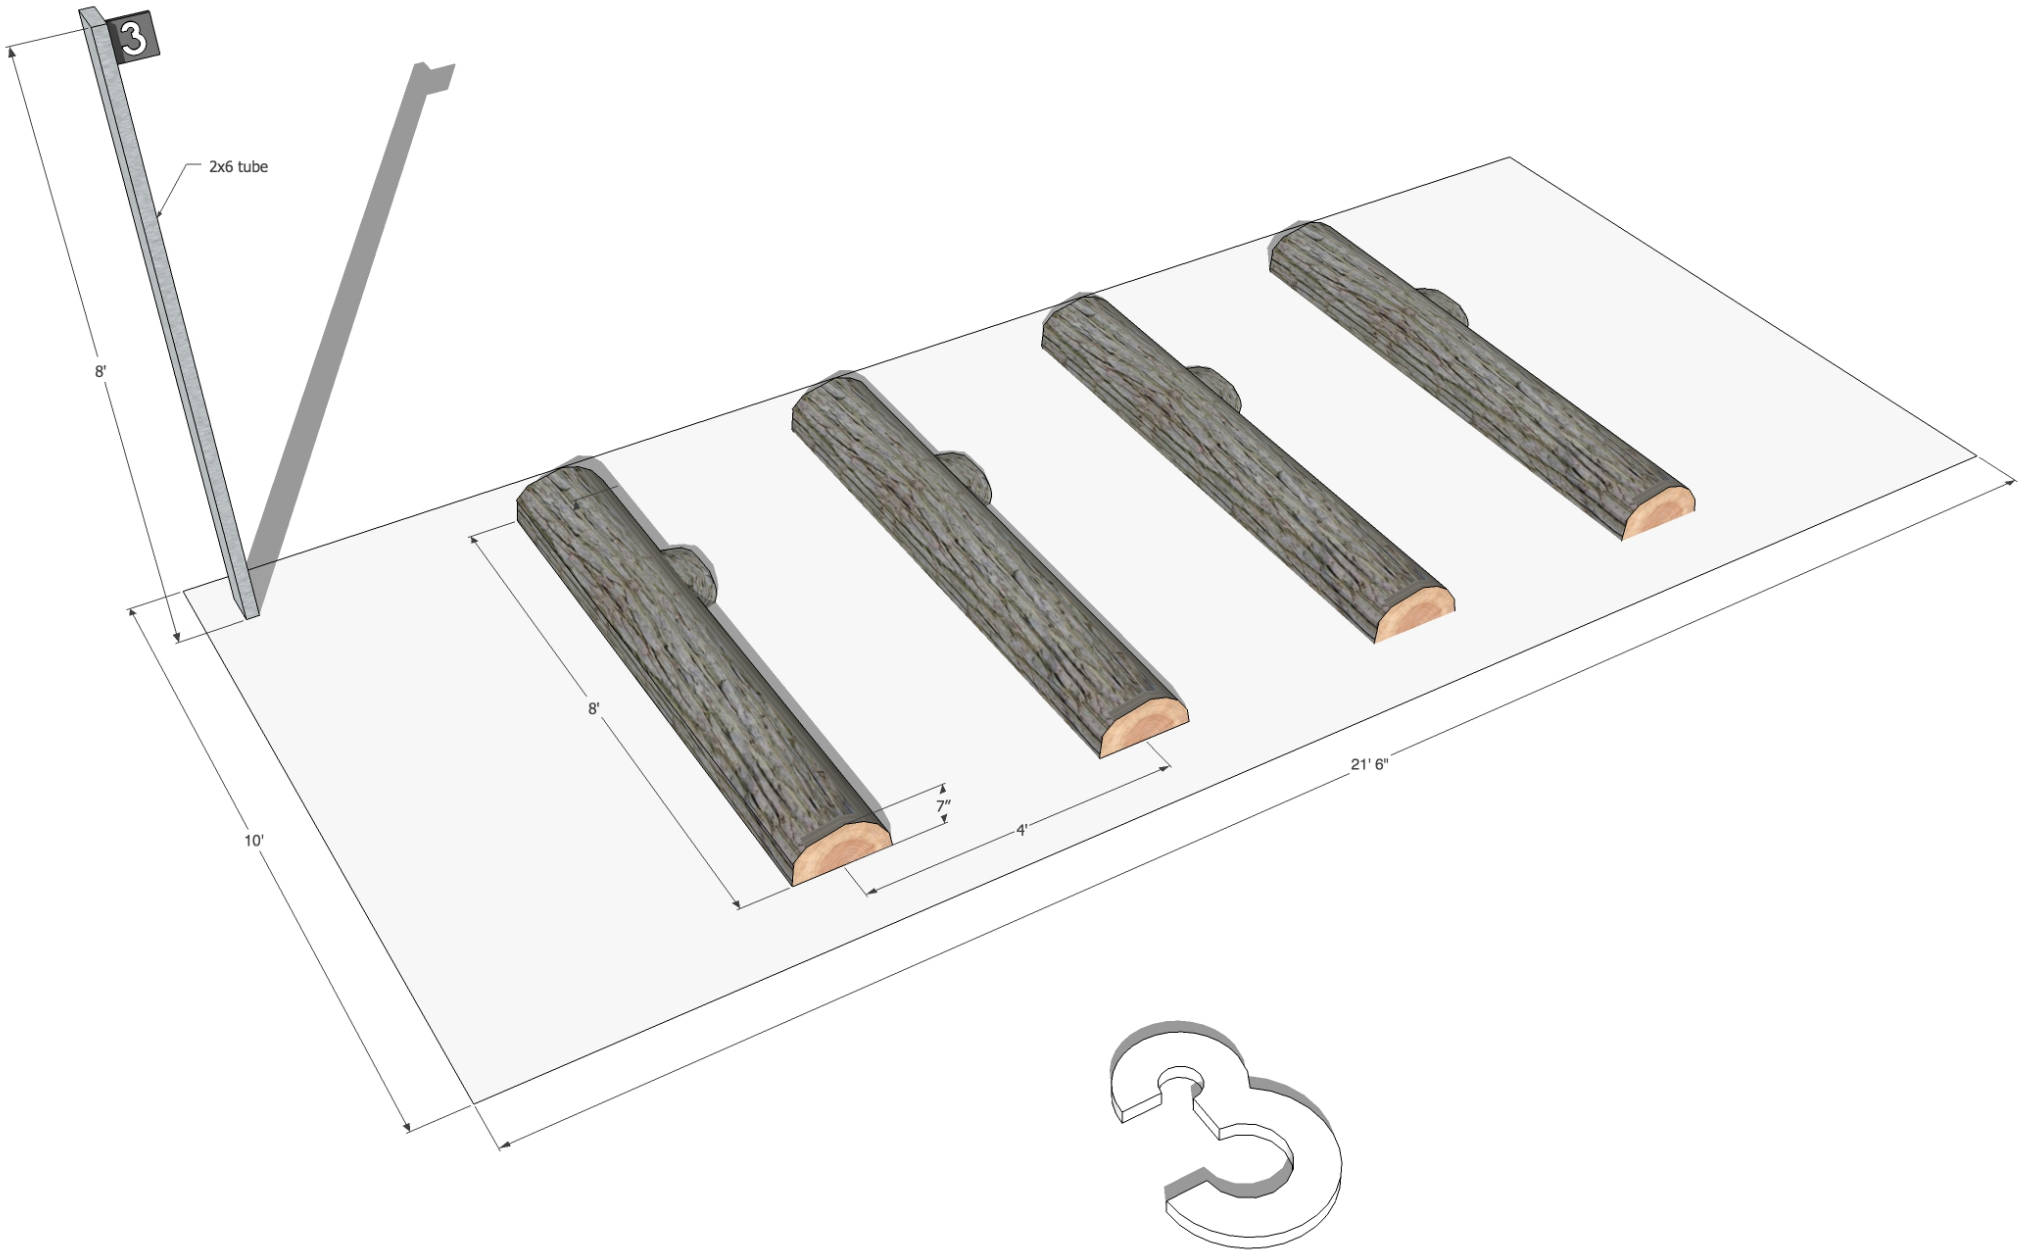

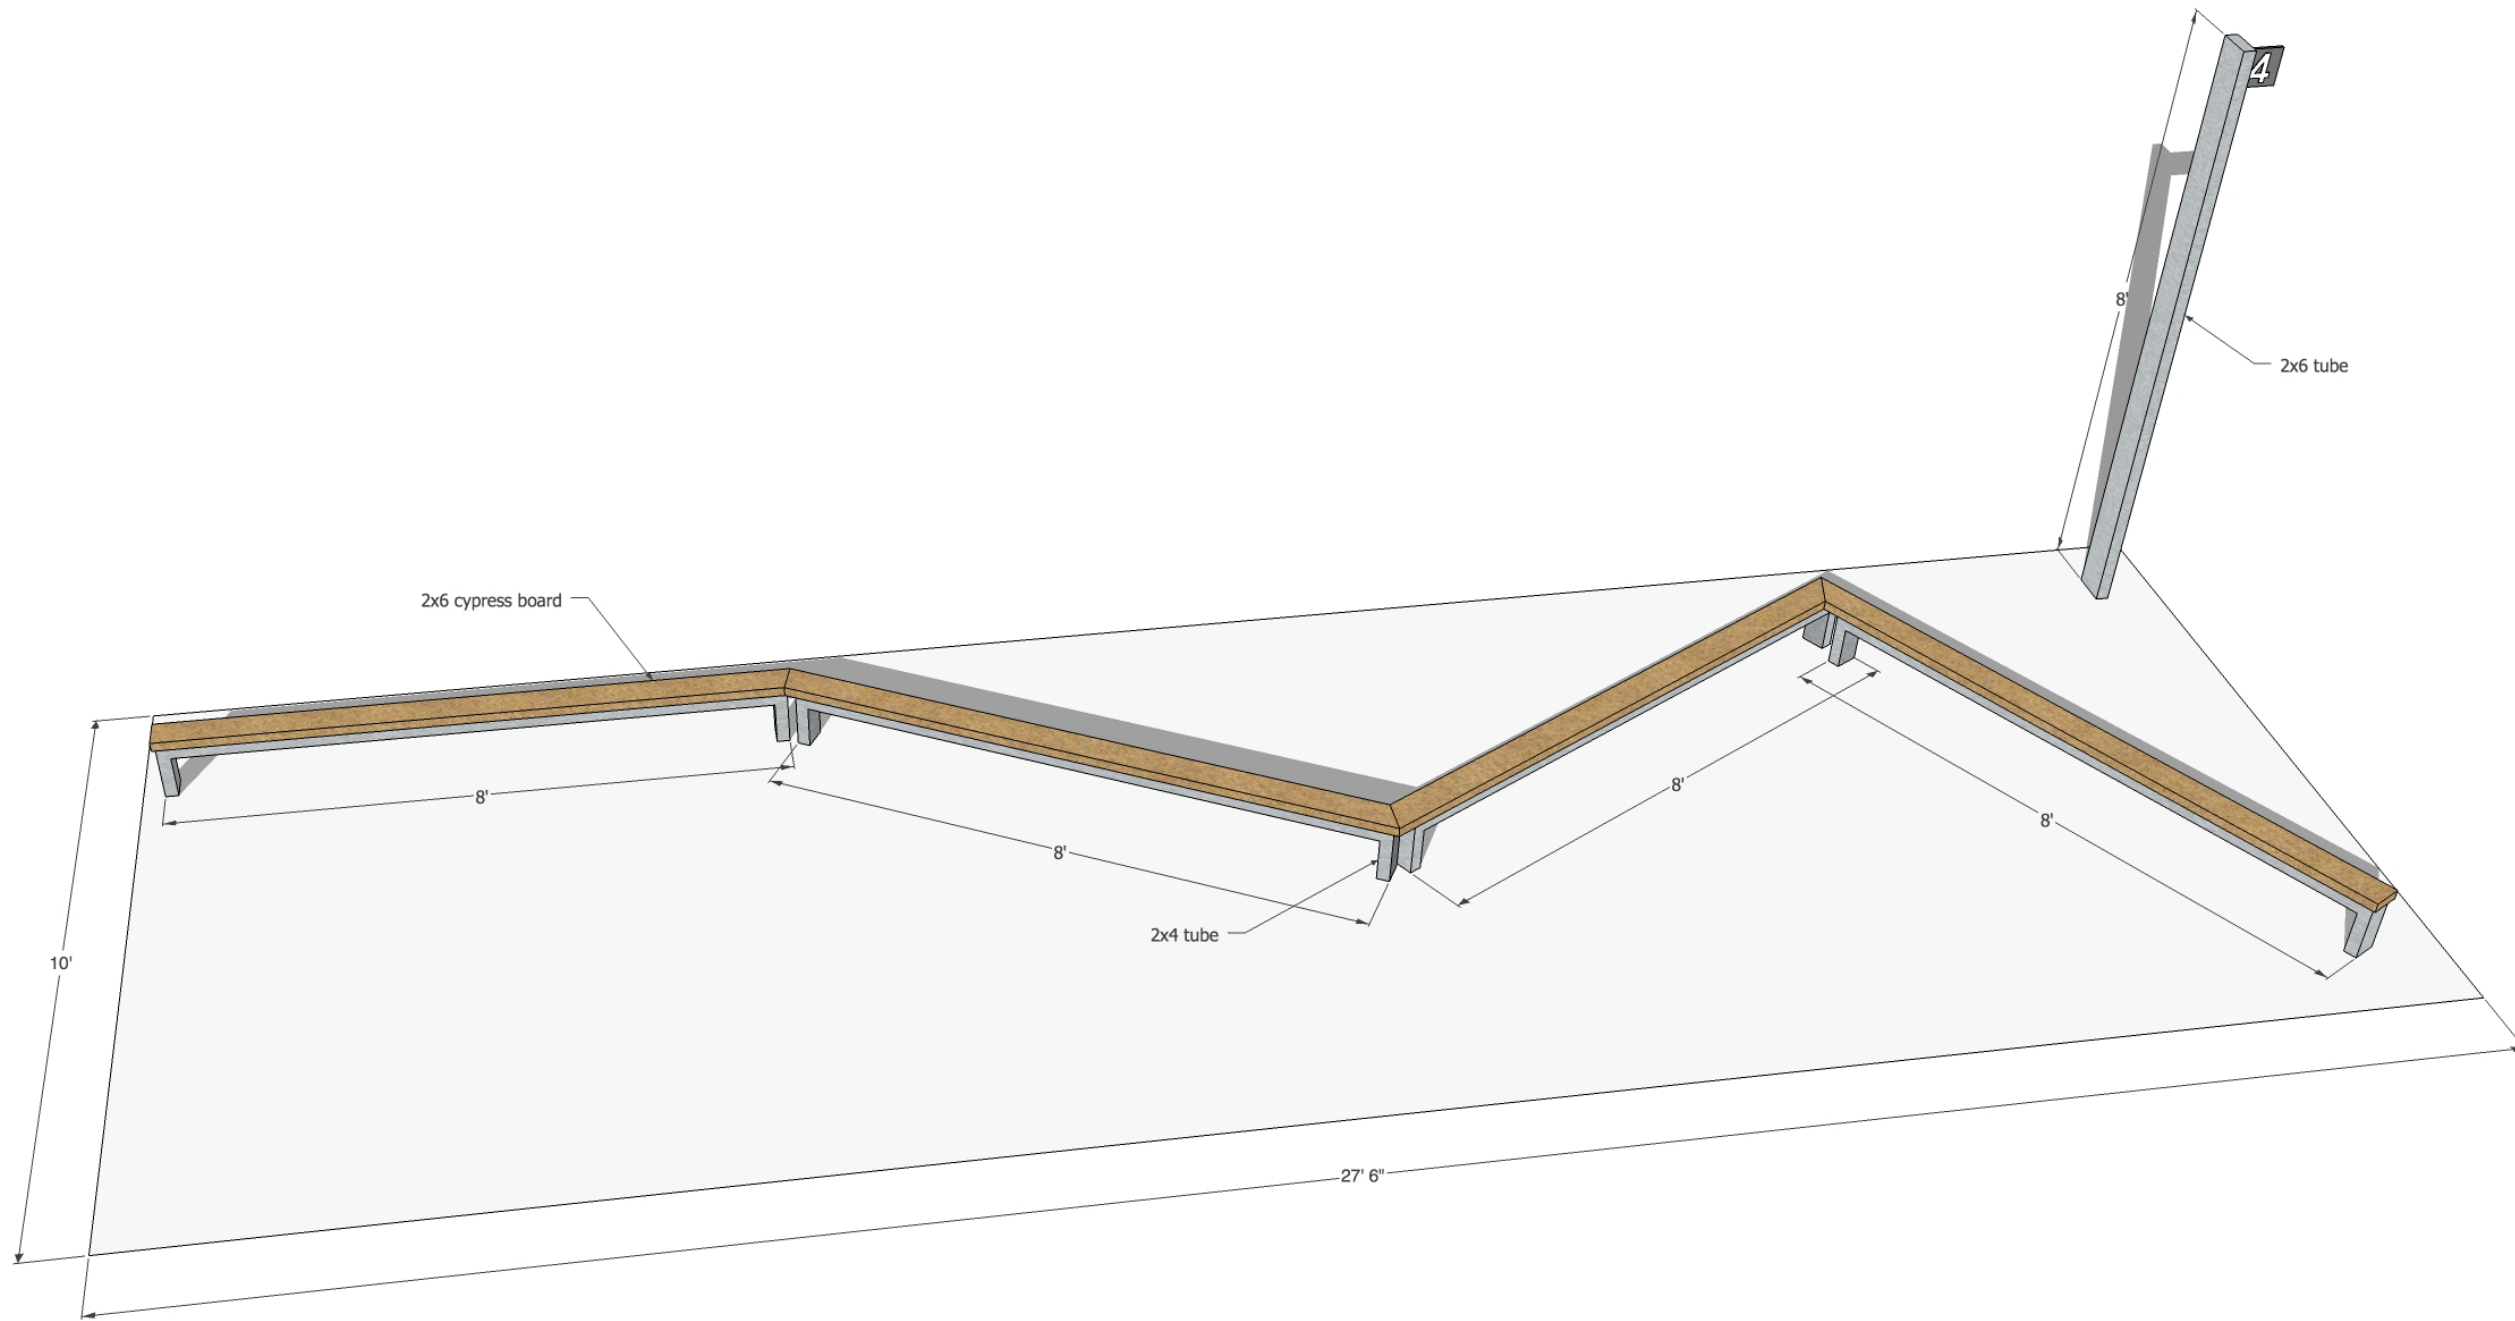

4

**NOT FOR CONSTRUCTION
IN PROGRESS**

NOT FOR CONSTRUCTION

Not for regulatory approval,
permitting, or construction.
Issued under the authority of
Robert L. Meckfessel, FAIA.

Urban Commons
Dallas, TX 75243

08 Feb 2017 Development Plan
04 May 2017 Revised per City Comments
05 Jul 2017 DD with Terrace and Trails
06 Nov 2017 Redwood Site Plan
19 Dec 2017 Parcourse Design




Owner
Disk Development, LLC

Architect
DSGN Associates, Inc.

Not for regulatory approval,
permitting, or construction.
Issued under the authority of
Robert L. Meckfessel, FAIA.

08 Feb 2017	Development Plan
04 May 2017	Revised per City Comments
05 Jul 2017	DD with Terrace and Trails
06 Nov 2017	Redwood Site Plan
19 Dec 2017	Parcourse Design

F1.05

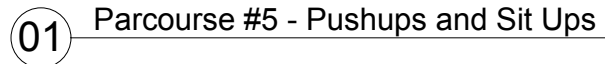






Architect
DSGN Associates, Inc.

08 Feb 2017	Development Plan
04 May 2017	Revised per City Comments
05 Jul 2017	DD with Terrace and Trails
06 Nov 2017	Redwood Site Plan
19 Dec 2017	Parcourse Design

F1.06

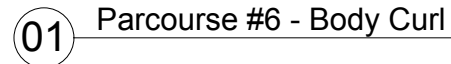

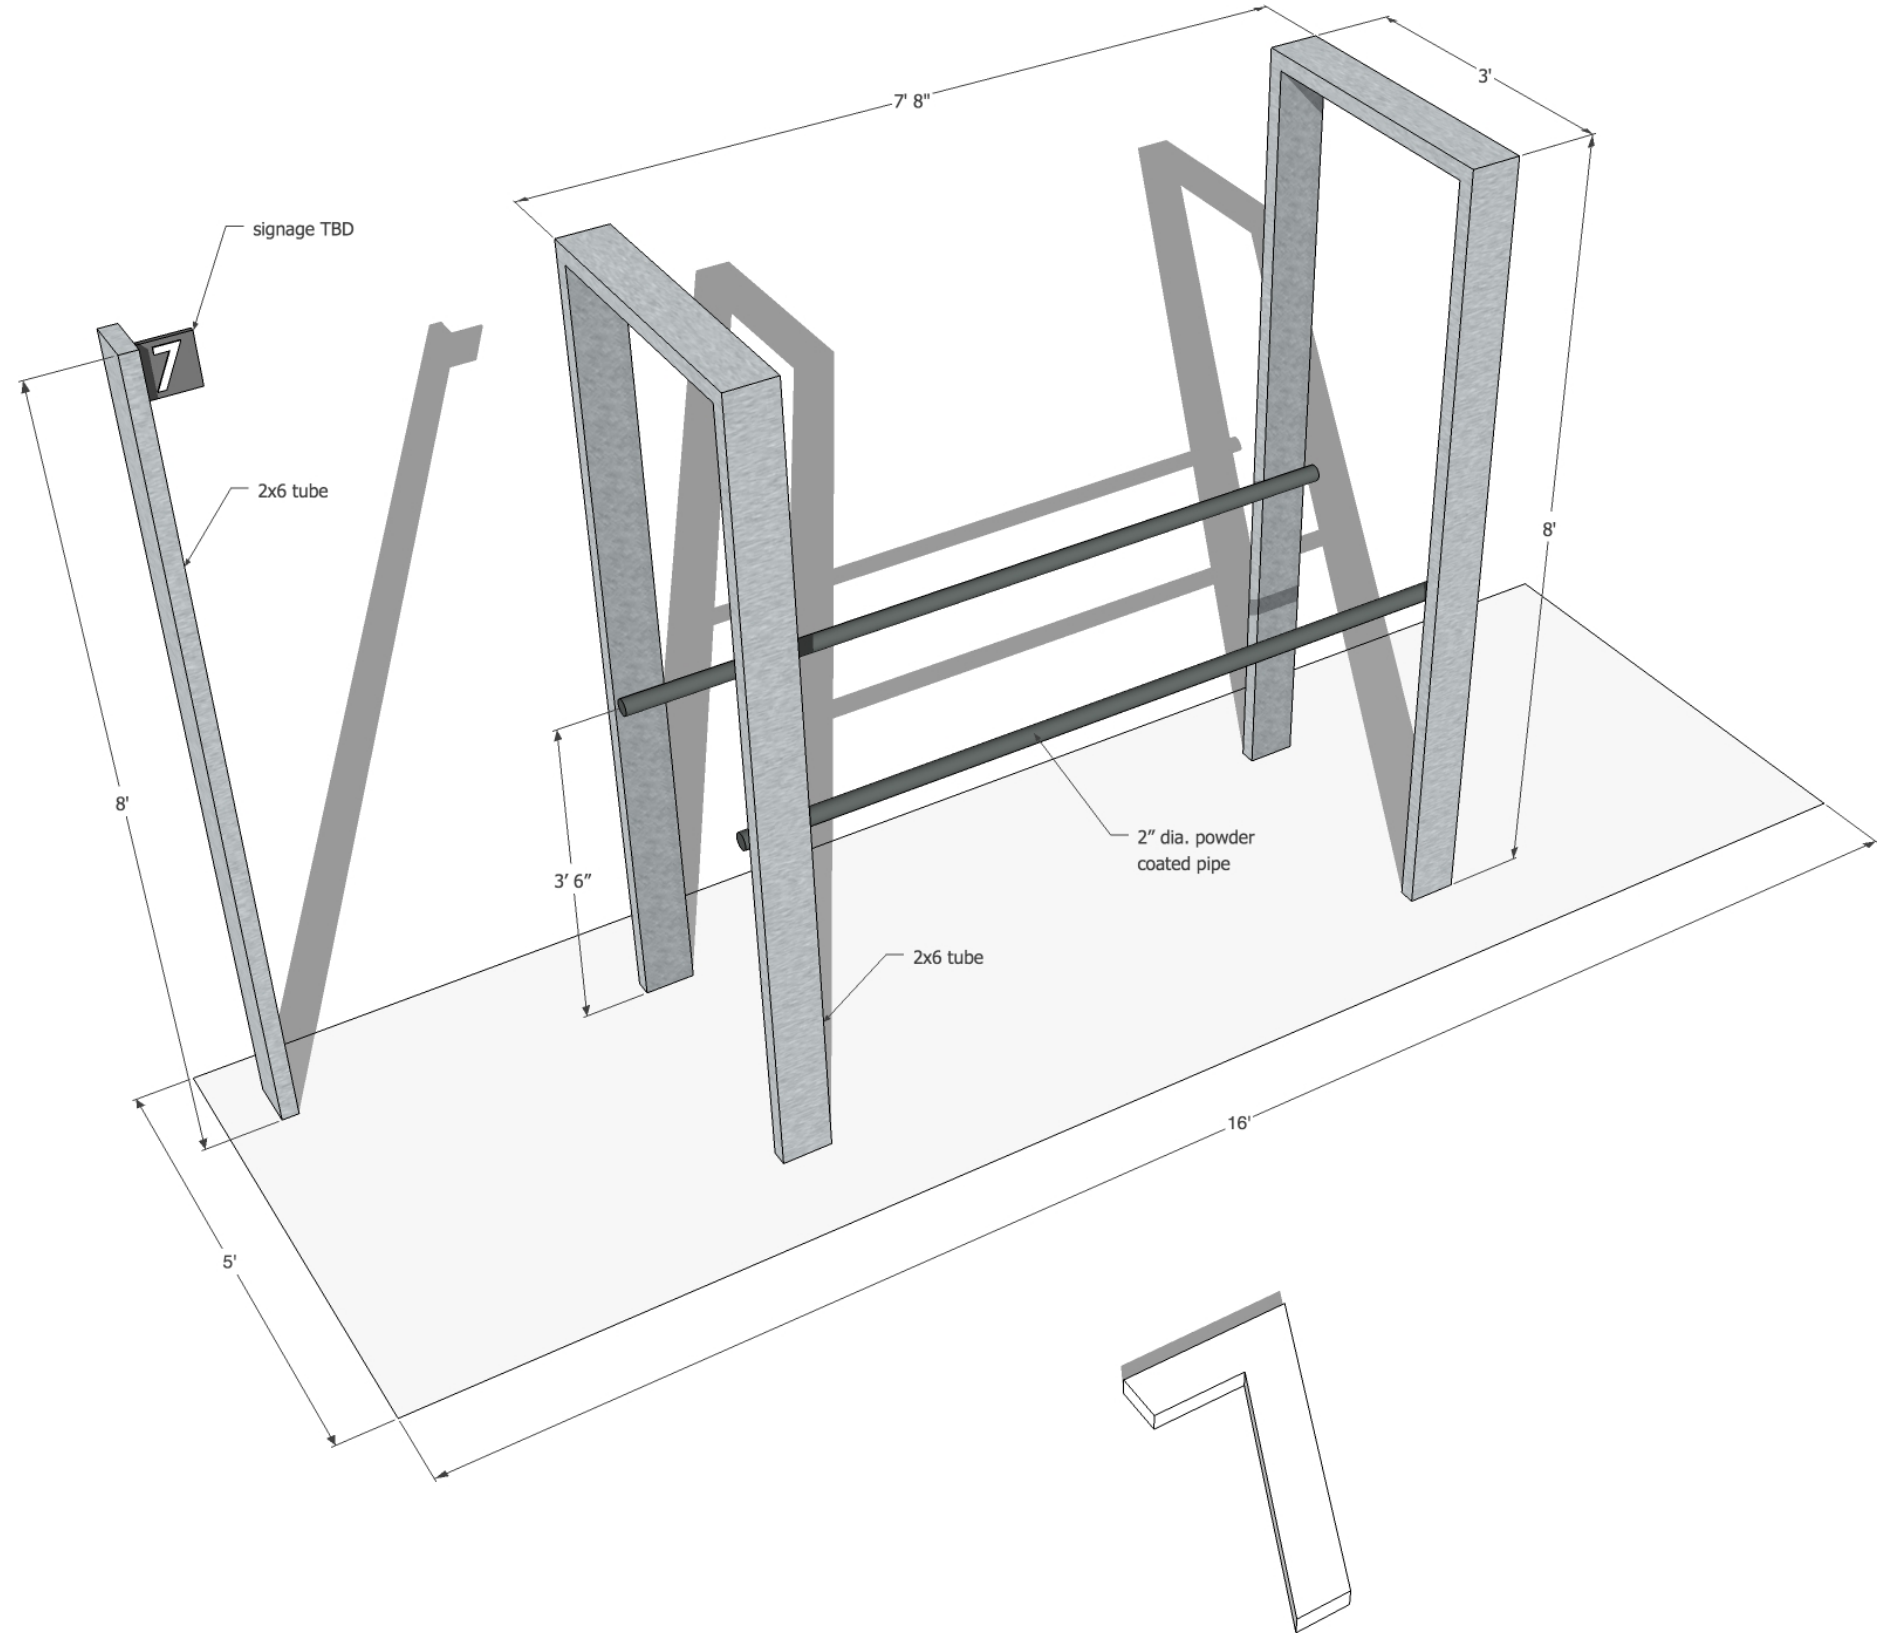

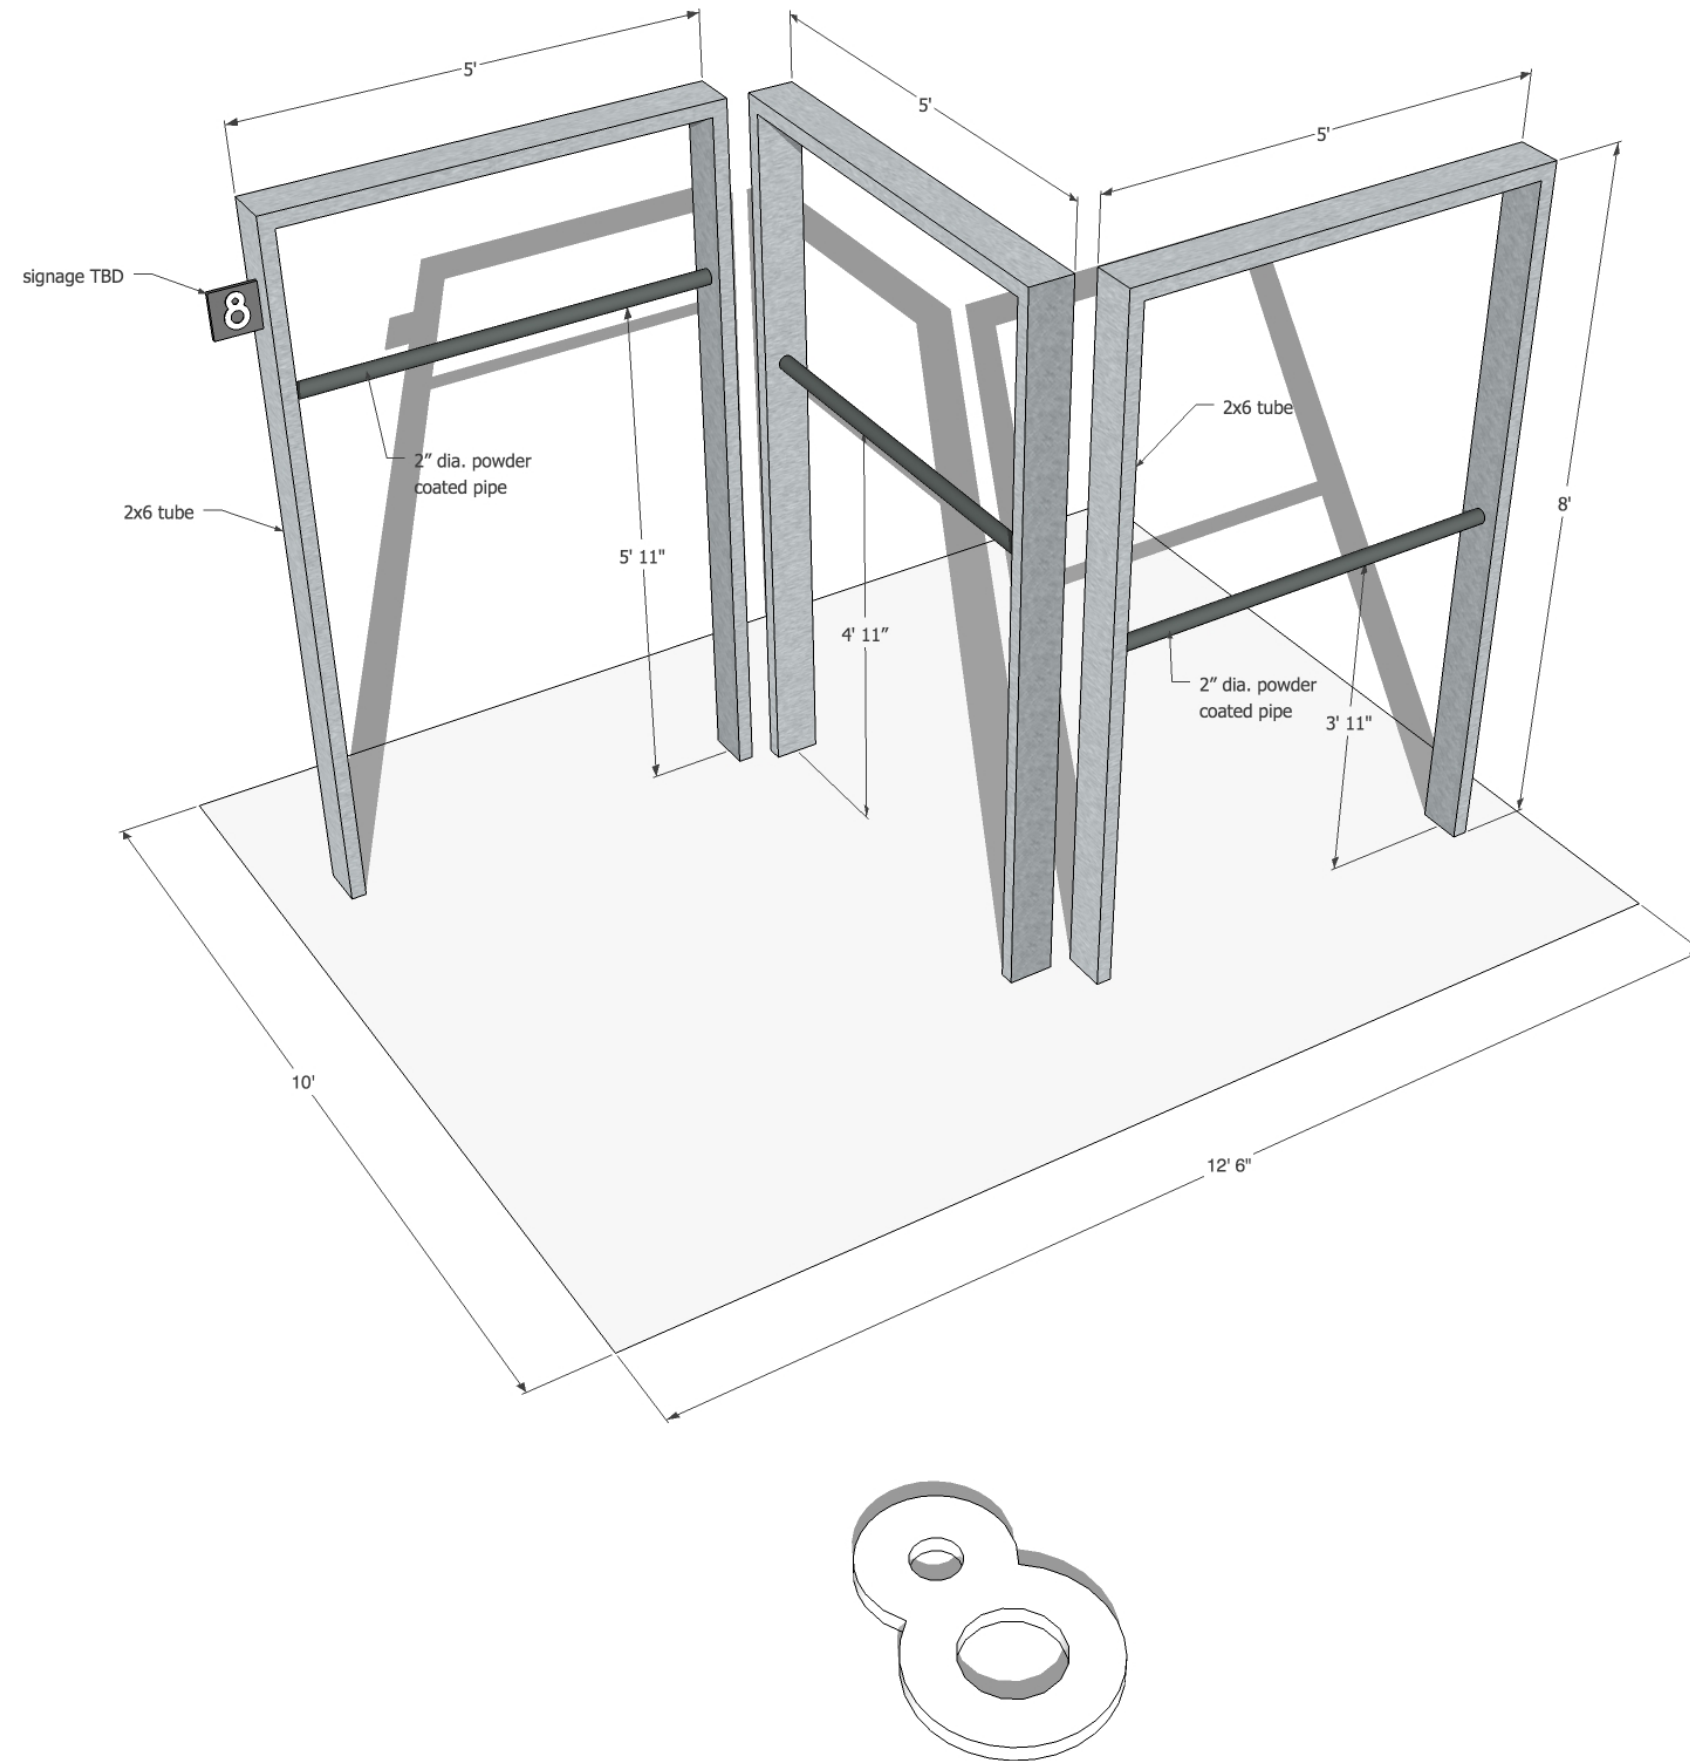

DSGN Associates, Inc.
115 West Greenbriar Lane
Dallas, Texas 75208 USA
t +214 748 7712
f +214 748 7737
e info@dsdn.com
w www.dsgn.com

Planned Development
District no. 974

D167-015

Owner
Disk Development, LLC

Architect
DSGN Associates, Inc.

NOT FOR CONSTRUCTION
IN PROGRESS

NOT FOR CONSTRUCTION

Not for regulatory approval,
permitting, or construction.
Issued under the authority of
Robert L. Meckessel, FAIA.

Urban Commons
Dallas, TX 75243

08 Feb 2017 Development Plan
04 May 2017 Revised per City Comments
05 Jul 2017 DD with Terrace and Trails
06 Nov 2017 Redwood Site Plan
19 Dec 2017 Parcourse Design

© 2017 DSGN Associates, Inc.

Parcourse #8 - Chin-
ups

F1.08

